


3CH00808-ALCOTE HOUSE

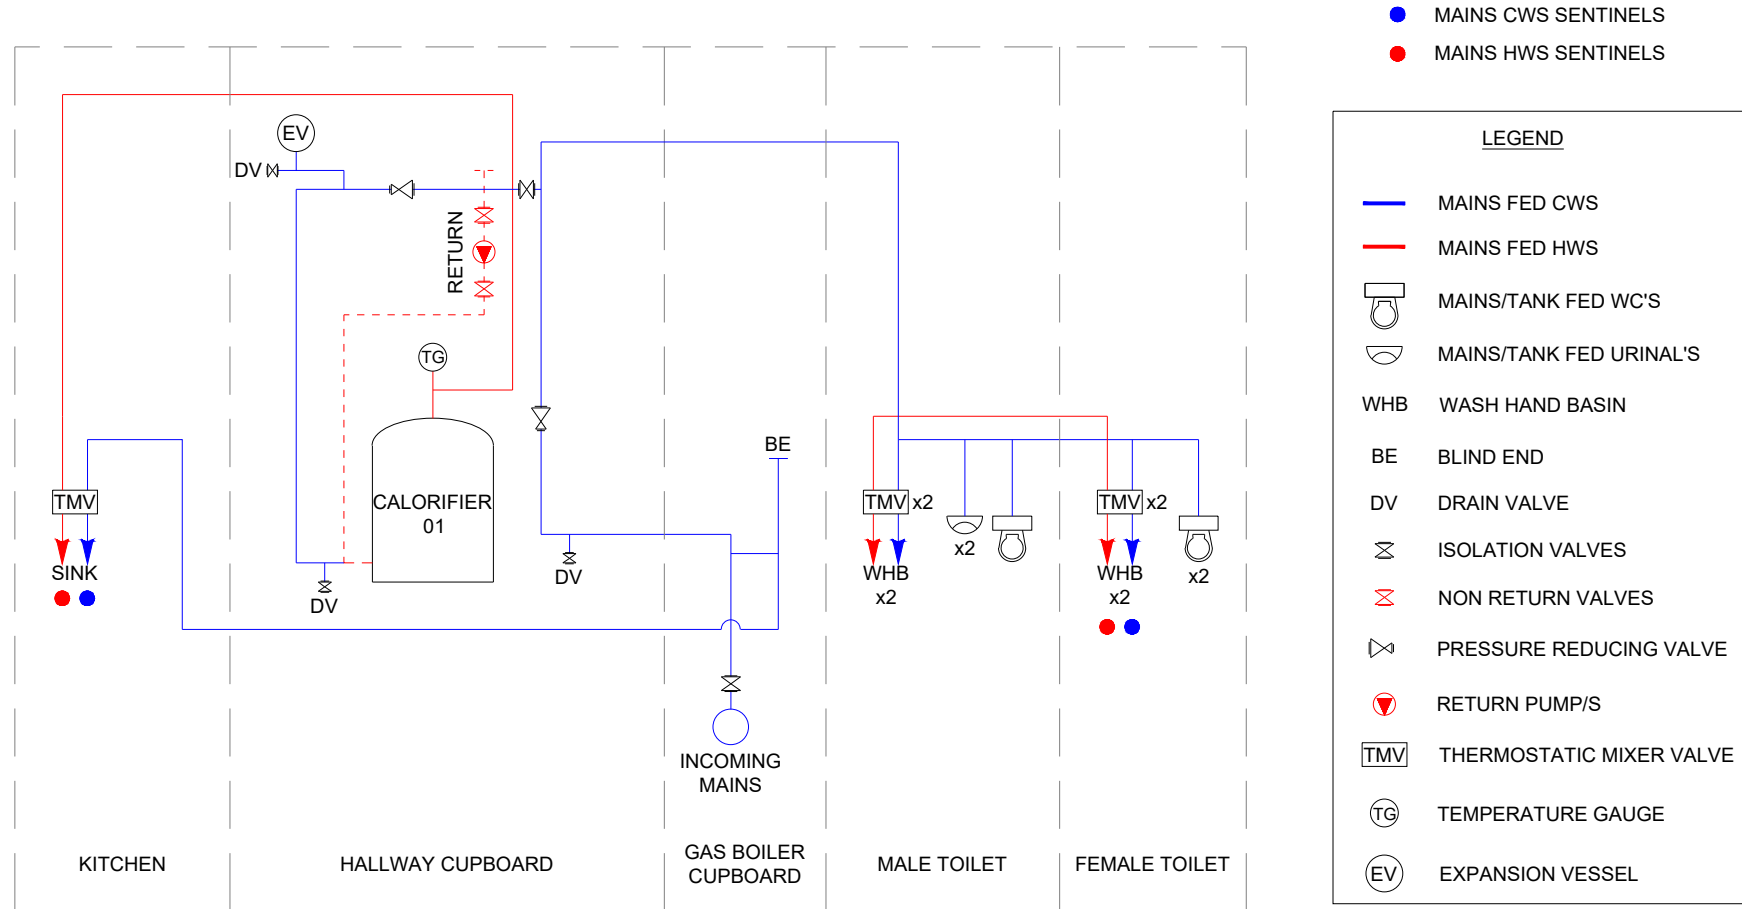

- MAINS CWS SENTINELS
- MAINS HWS SENTINELS

LEGEND	
—	MAINS FED CWS
—	MAINS FED HWS
	MAINS/TANK FED WC'S
	MAINS/TANK FED URINAL'S
WHB	WASH HAND BASIN
BE	BLIND END
DV	DRAIN VALVE
	ISOLATION VALVES
	NON RETURN VALVES
	PRESSURE REDUCING VALVE
	RETURN PUMP/S
	THERMOSTATIC MIXER VALVE
	TEMPERATURE GAUGE
	EXPANSION VESSEL