


# 3CHAR1\_EXT\_COM\_B14 JUBILEE CENTRE (1 - 14) - VERSION 2

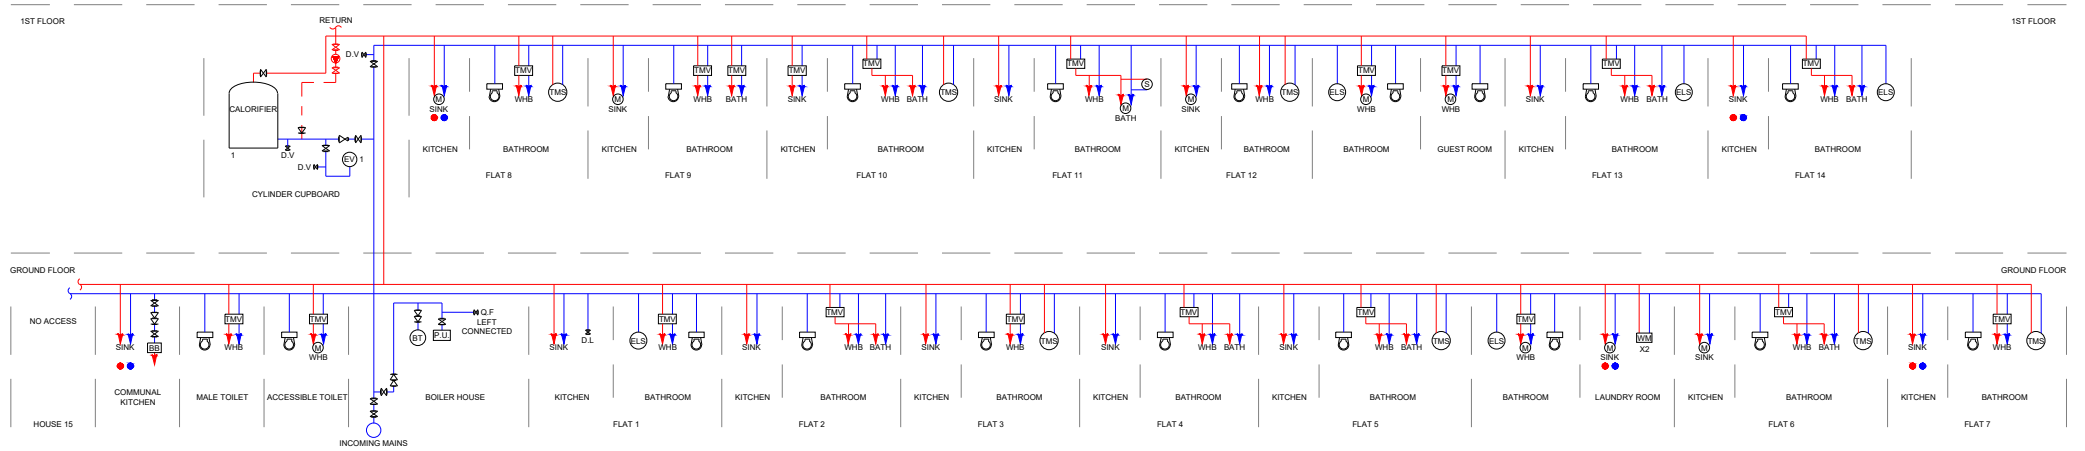

● MAINS CWS SENTINELS  
● MAINS HWS SENTINELS

LEGEND		
—	●	●
—	⊗	Q.F
W.H.B	⊘	D.V
⊘	⊘	D.L
⊘	⊘	P.R.V
⊘	⊘	P.U
⊘	⊘	E.V
⊘	⊘	B.T
⊘	⊘	R.P
⊘	⊘	N.R.V

SMS ENVIRONMENTAL LTD

Quad One  
Bequerel Avenue  
Harwell Campus  
Didcot, Oxfordshire  
OX11 0RA  
sms-environmental.co.uk

BUILDING  
3CHAR1\_EXT\_COM\_B14 JUBILEE  
CENTRE (1 - 14) - VERSION 2  
PROJECT SCHEMATIC  
DRAWN  
SMS - AK

DATE  
28.10.24  
JOB NUMBER  
1082374

PAGE  
1 OF 1

WHILST EVERY EFFORT HAS BEEN MADE TO IDENTIFY ALL PIPE WORK RUNS AND ASSOCIATED FITTINGS AND OUTLETS, SMS ENVIRONMENTAL LTD CANNOT GUARANTEE FULL ACCURACY OF THIS DRAWING. IT MAY NOT HAVE BEEN POSSIBLE TO VISUALLY INSPECT ALL SERVICES DUE TO THEIR LOCATION OR ACCESS LIMITATIONS

THIS DRAWING HAS NOT BEEN COMPLETED TO SCALE

TEMPERATURE CHECK POINTS NEAREST & FURTHEST FROM THE CALORIFIER  
TEMPERATURE CHECK POINTS NEAREST & FURTHEST FROM CWS  
TEMPERATURE CHECK POINTS NEAREST & FURTHEST FROM INCOMING MAINS

ANY POINT OF USE HEATER (POU) MUST BE CHECKED MONTHLY & ALL OUTLETS SHOULD BE CHECKED THROUGHOUT THE YEAR MONTHLY TEMPERATURE CHECKS TO BE TAKEN FROM TESTING POINT OUTLETS ALONG WITH SOME TEMPERATURES FROM RANDOM OUTLETS EACH MONTH