


3CH00809_BYRON LODGE COMMUNITY CENTRE,

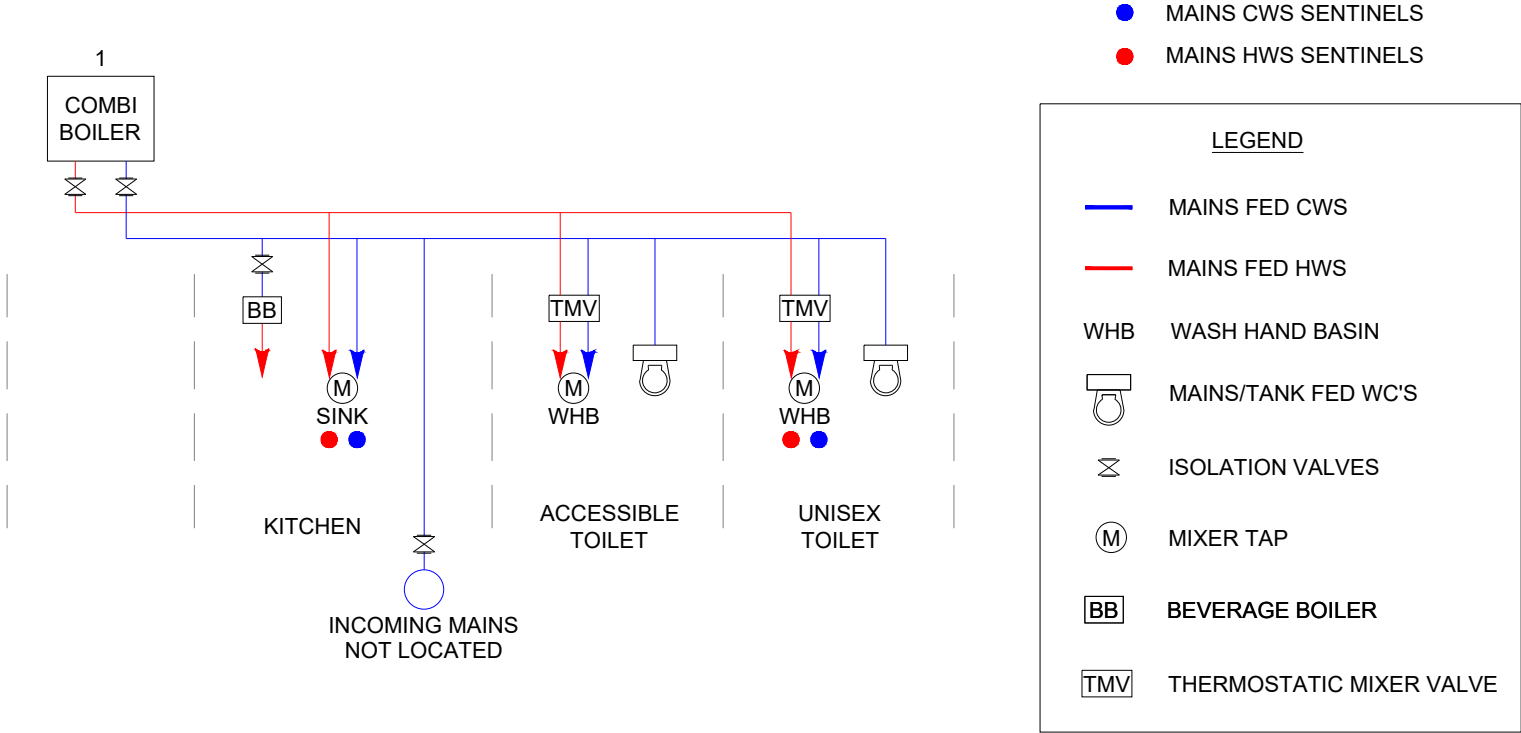

- MAINS CWS SENTINELS
- MAINS HWS SENTINELS

LEGEND

- MAINS FED CWS
- MAINS FED HWS
- WHB WASH HAND BASIN
- MAINS/TANK FED WC'S
- ISOLATION VALVES
- MIXER TAP
- BEVERAGE BOILER
- THERMOSTATIC MIXER VALVE

SMS ENVIRONMENTAL LTD	Quad One Bequerel Avenue Harwell Campus Didcot, Oxfordshire OX11 0RA sms-environmental.co.uk	BUILDING 3CH00809_BYRON LODGE COMMUNITY CENTRE,		DATE 30.07.24	PAGE 1 OF 1	WHILST EVERY EFFORT HAS BEEN MADE TO IDENTIFY ALL PIPE WORK RUNS AND ASSOCIATED FITTINGS AND OUTLETS, SMS ENVIRONMENTAL LTD CANNOT GUARANTEE FULL ACCURACY OF THIS DRAWING. IT MAY NOT HAVE BEEN POSSIBLE TO VISUALLY INSPECT ALL SERVICES DUE TO THEIR LOCATION OR ACCESS LIMITATIONS THIS DRAWING HAS NOT BEEN COMPLETED TO SCALE	TEMPERATURE CHECK POINTS NEAREST & FURTHEST FROM THE CALORIFIER	ANY POINT OF USE HEATER (POU) MUST BE CHECKED MONTHLY & ALL OUTLETS SHOULD BE CHECKED THROUGHOUT THE YEAR MONTHLY TEMPERATURE CHECKS TO BE TAKEN FROM TESTING POINT OUTLETS ALONG WITH SOME TEMPERATURES FROM RANDOM OUTLETS EACH MONTH
	PROJECT SCHEMATIC	DRAWN SMS - AK	JOB NUMBER 1048941	TEMPERATURE CHECK POINTS NEAREST & FURTHEST FROM CWS			TEMPERATURE CHECK POINTS NEAREST & FURTHEST FROM INCOMING MAINS	